




TOP VIEW

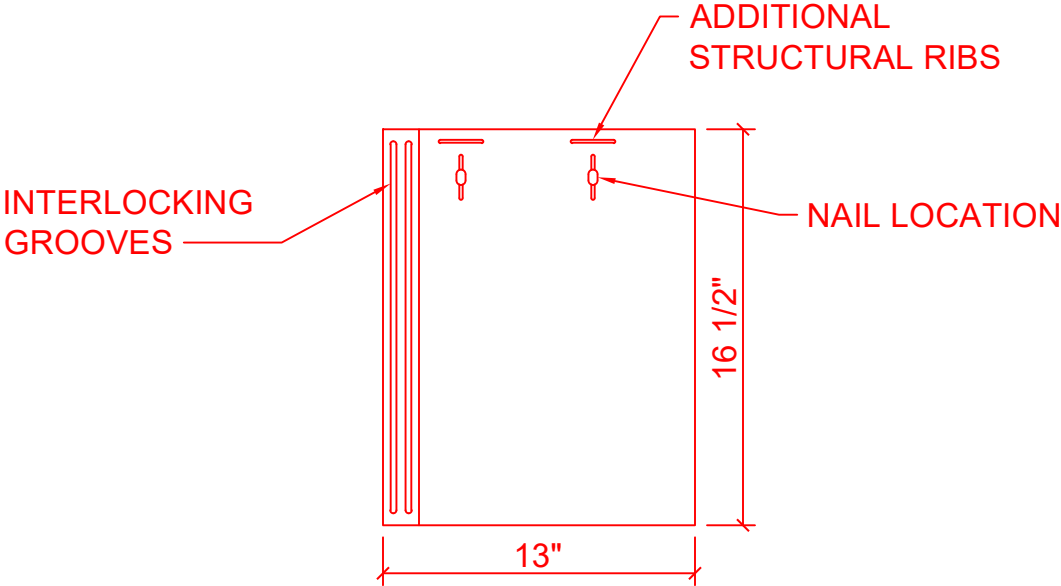


SIDE VIEW

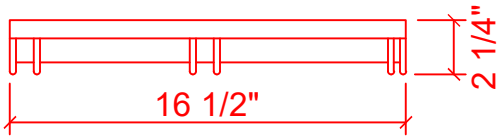

FRONT VIEW

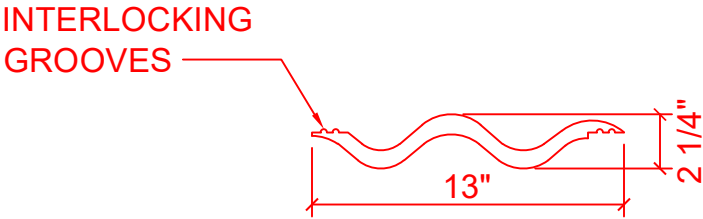

ISOMETRIC VIEW

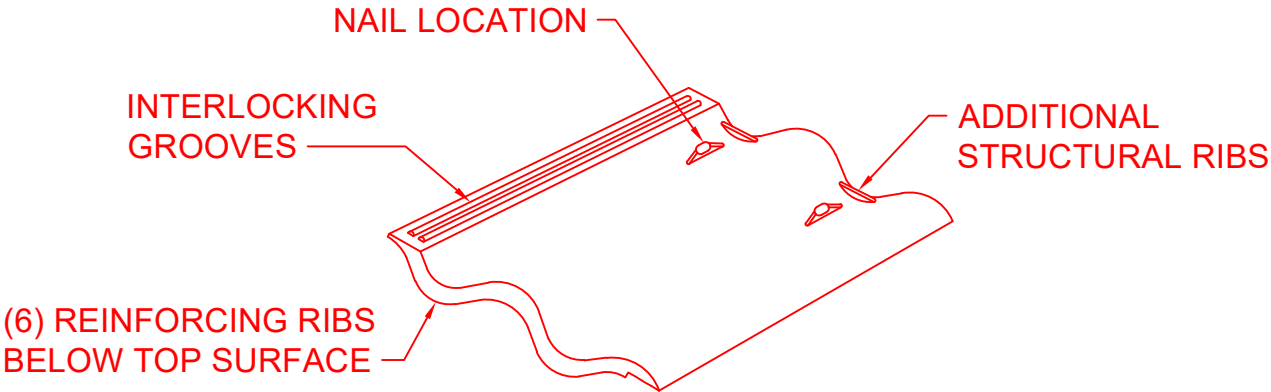

DATE	08/21/2019
REV	0
DRAWN	TJA
SCALE	1 1/2" = 1'-0"

SPANISH TILE
BRAVA ROOF TILE
WASHINGTON, IOWA

SHEET NO.
ST-01